


east elevation 1:100


north elevation 1:100

south elevation 1:100


west elevation 1:100

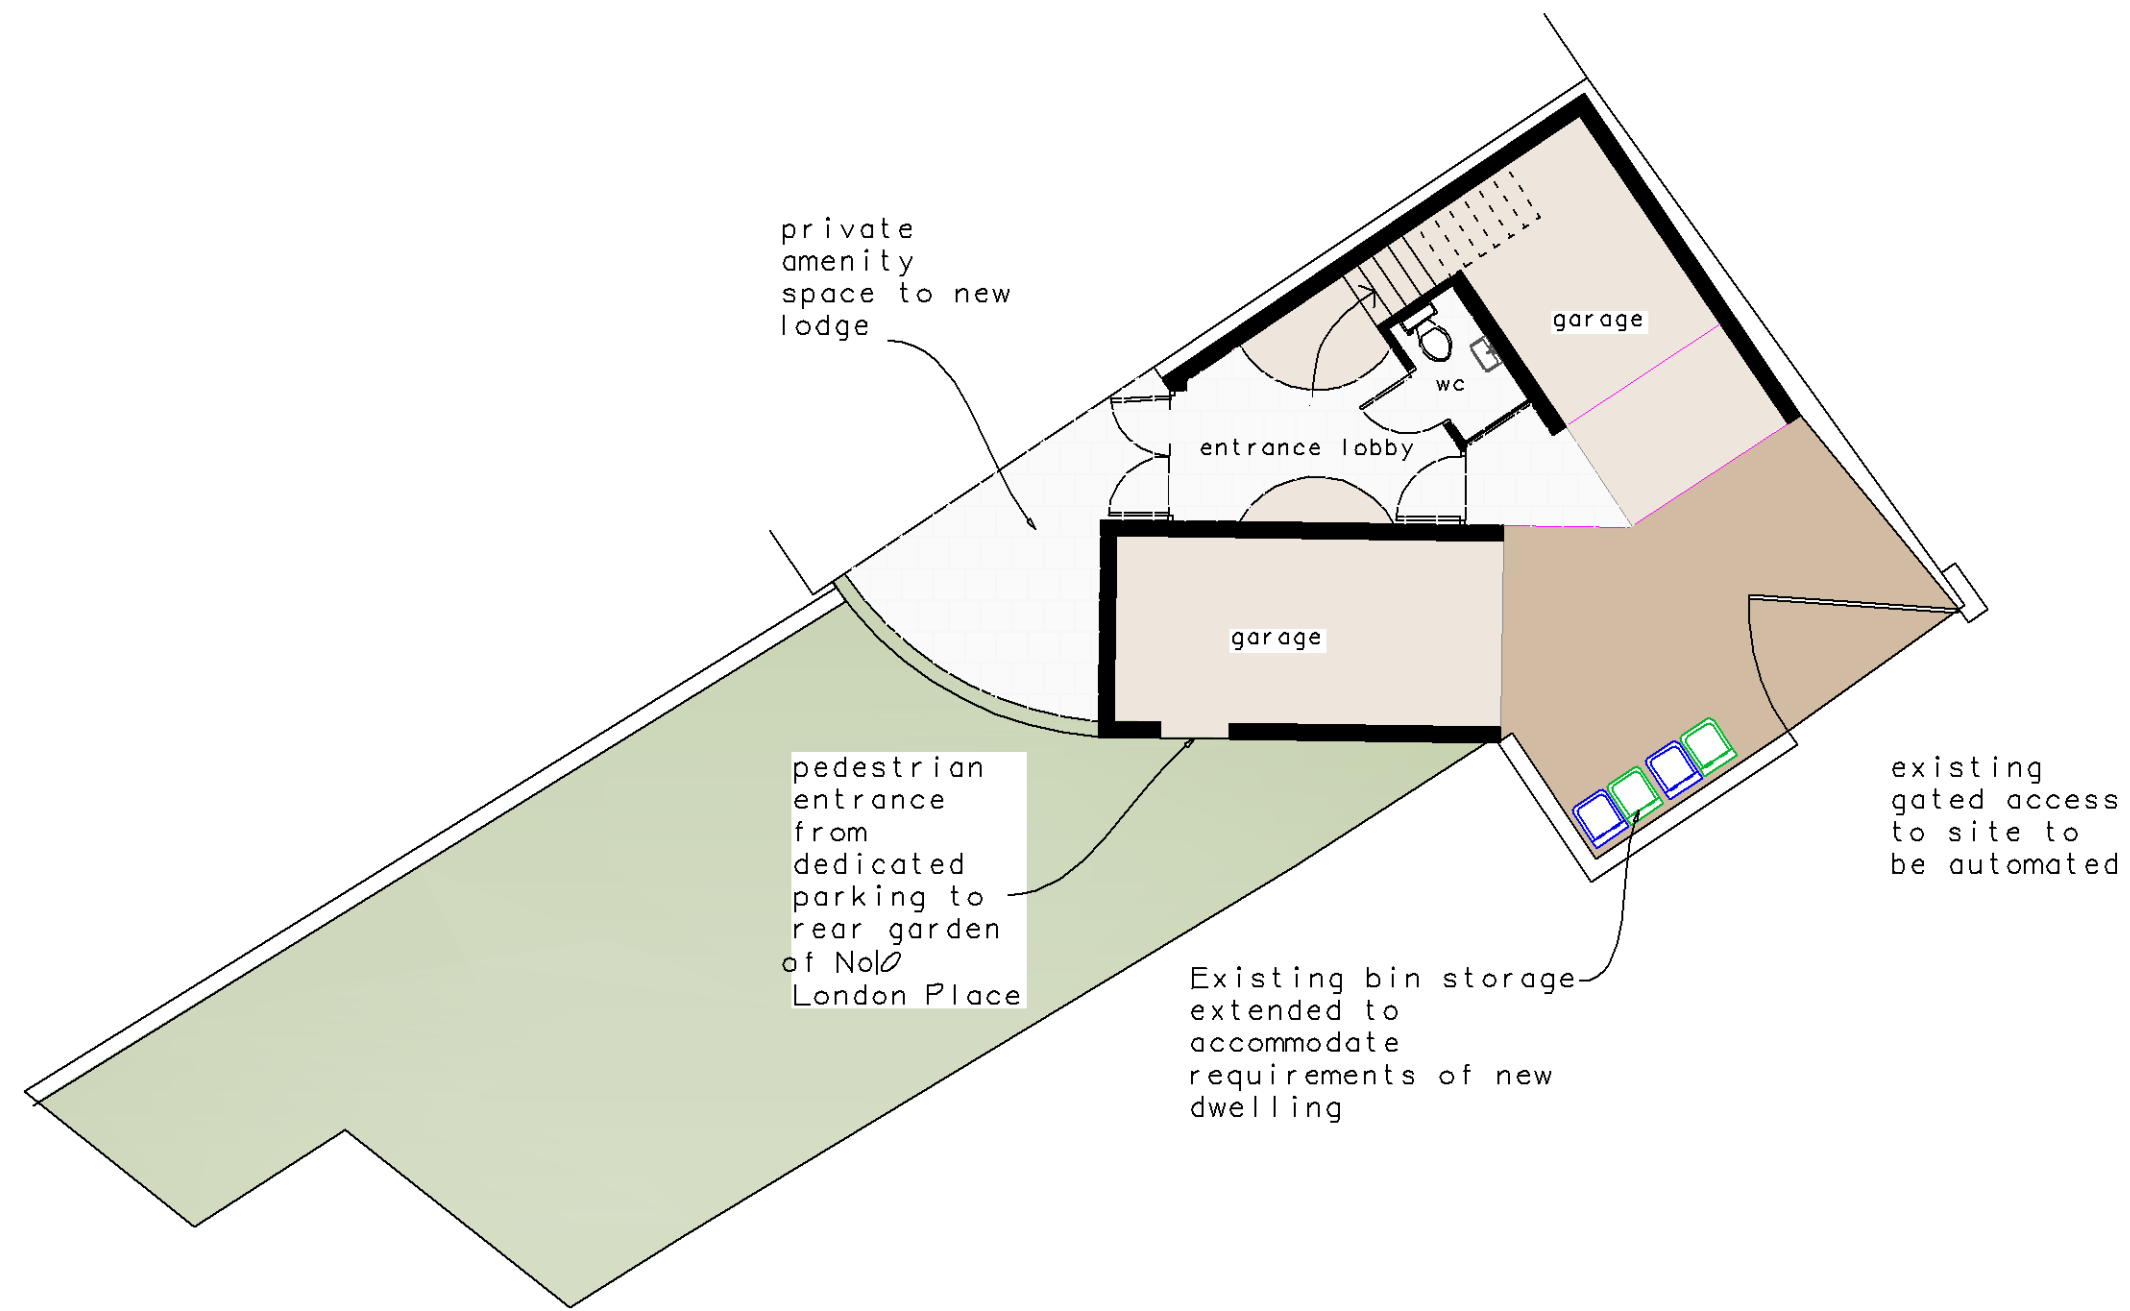

ground floor/site plan 1:100

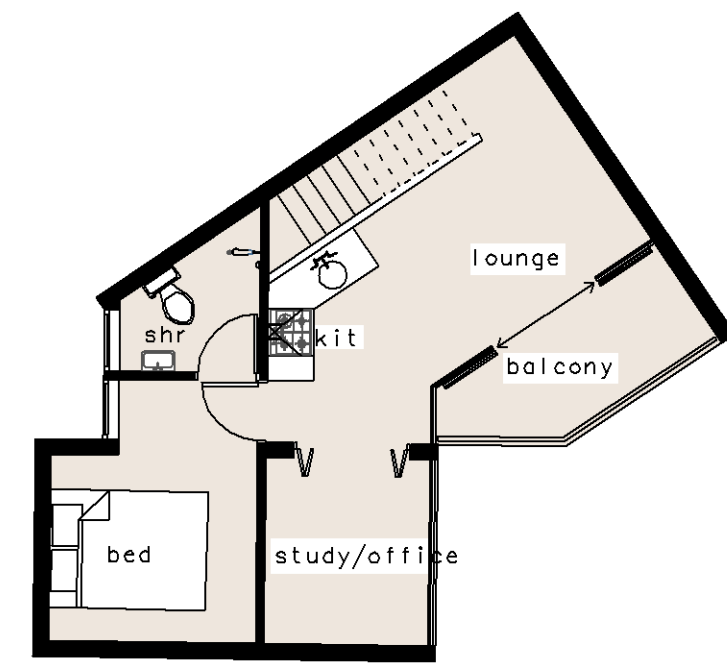

first floor 1:100

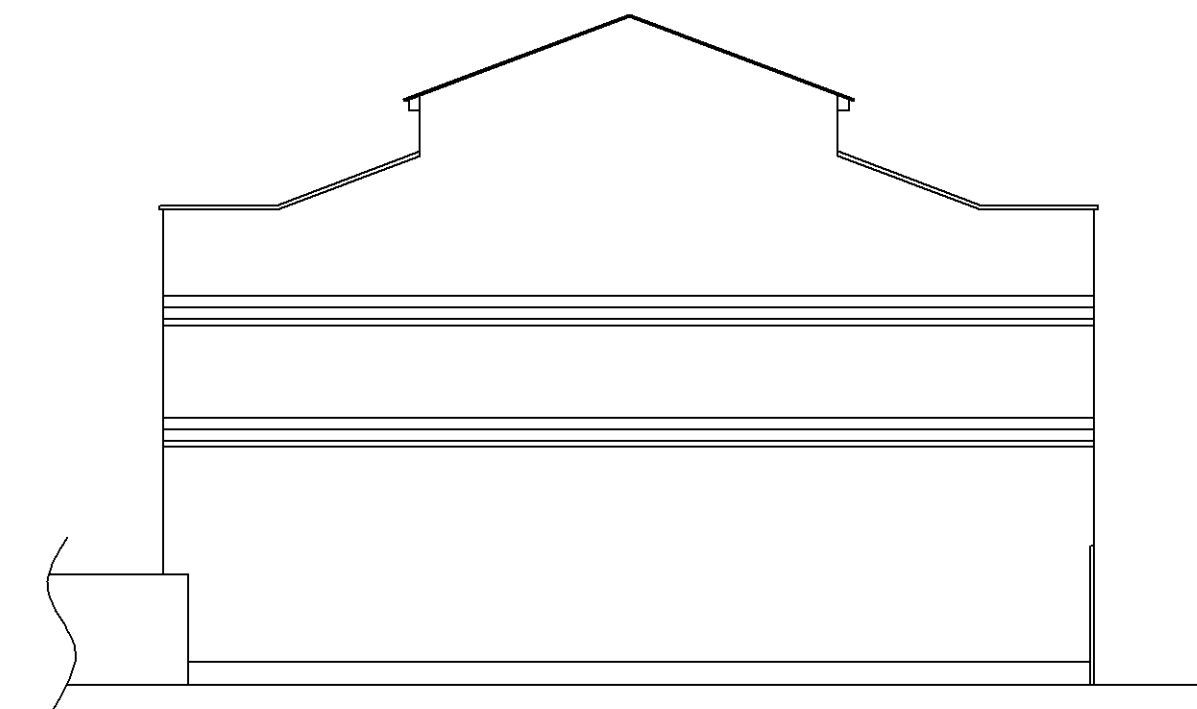

existing east elevation 1:100

27 Old Gloucester Street WC1N 3AX Tel: 0844 870 0159 E-mail: richardcourtdesign@gmail.com	Location: 110 London Place Job No: RCAD/091-1 Client: C-House Date: July 2009	Revision: A B C
---	--	--------------------------

SHEET SIZE A1

Richard Court
Architectural
&
Interior design